


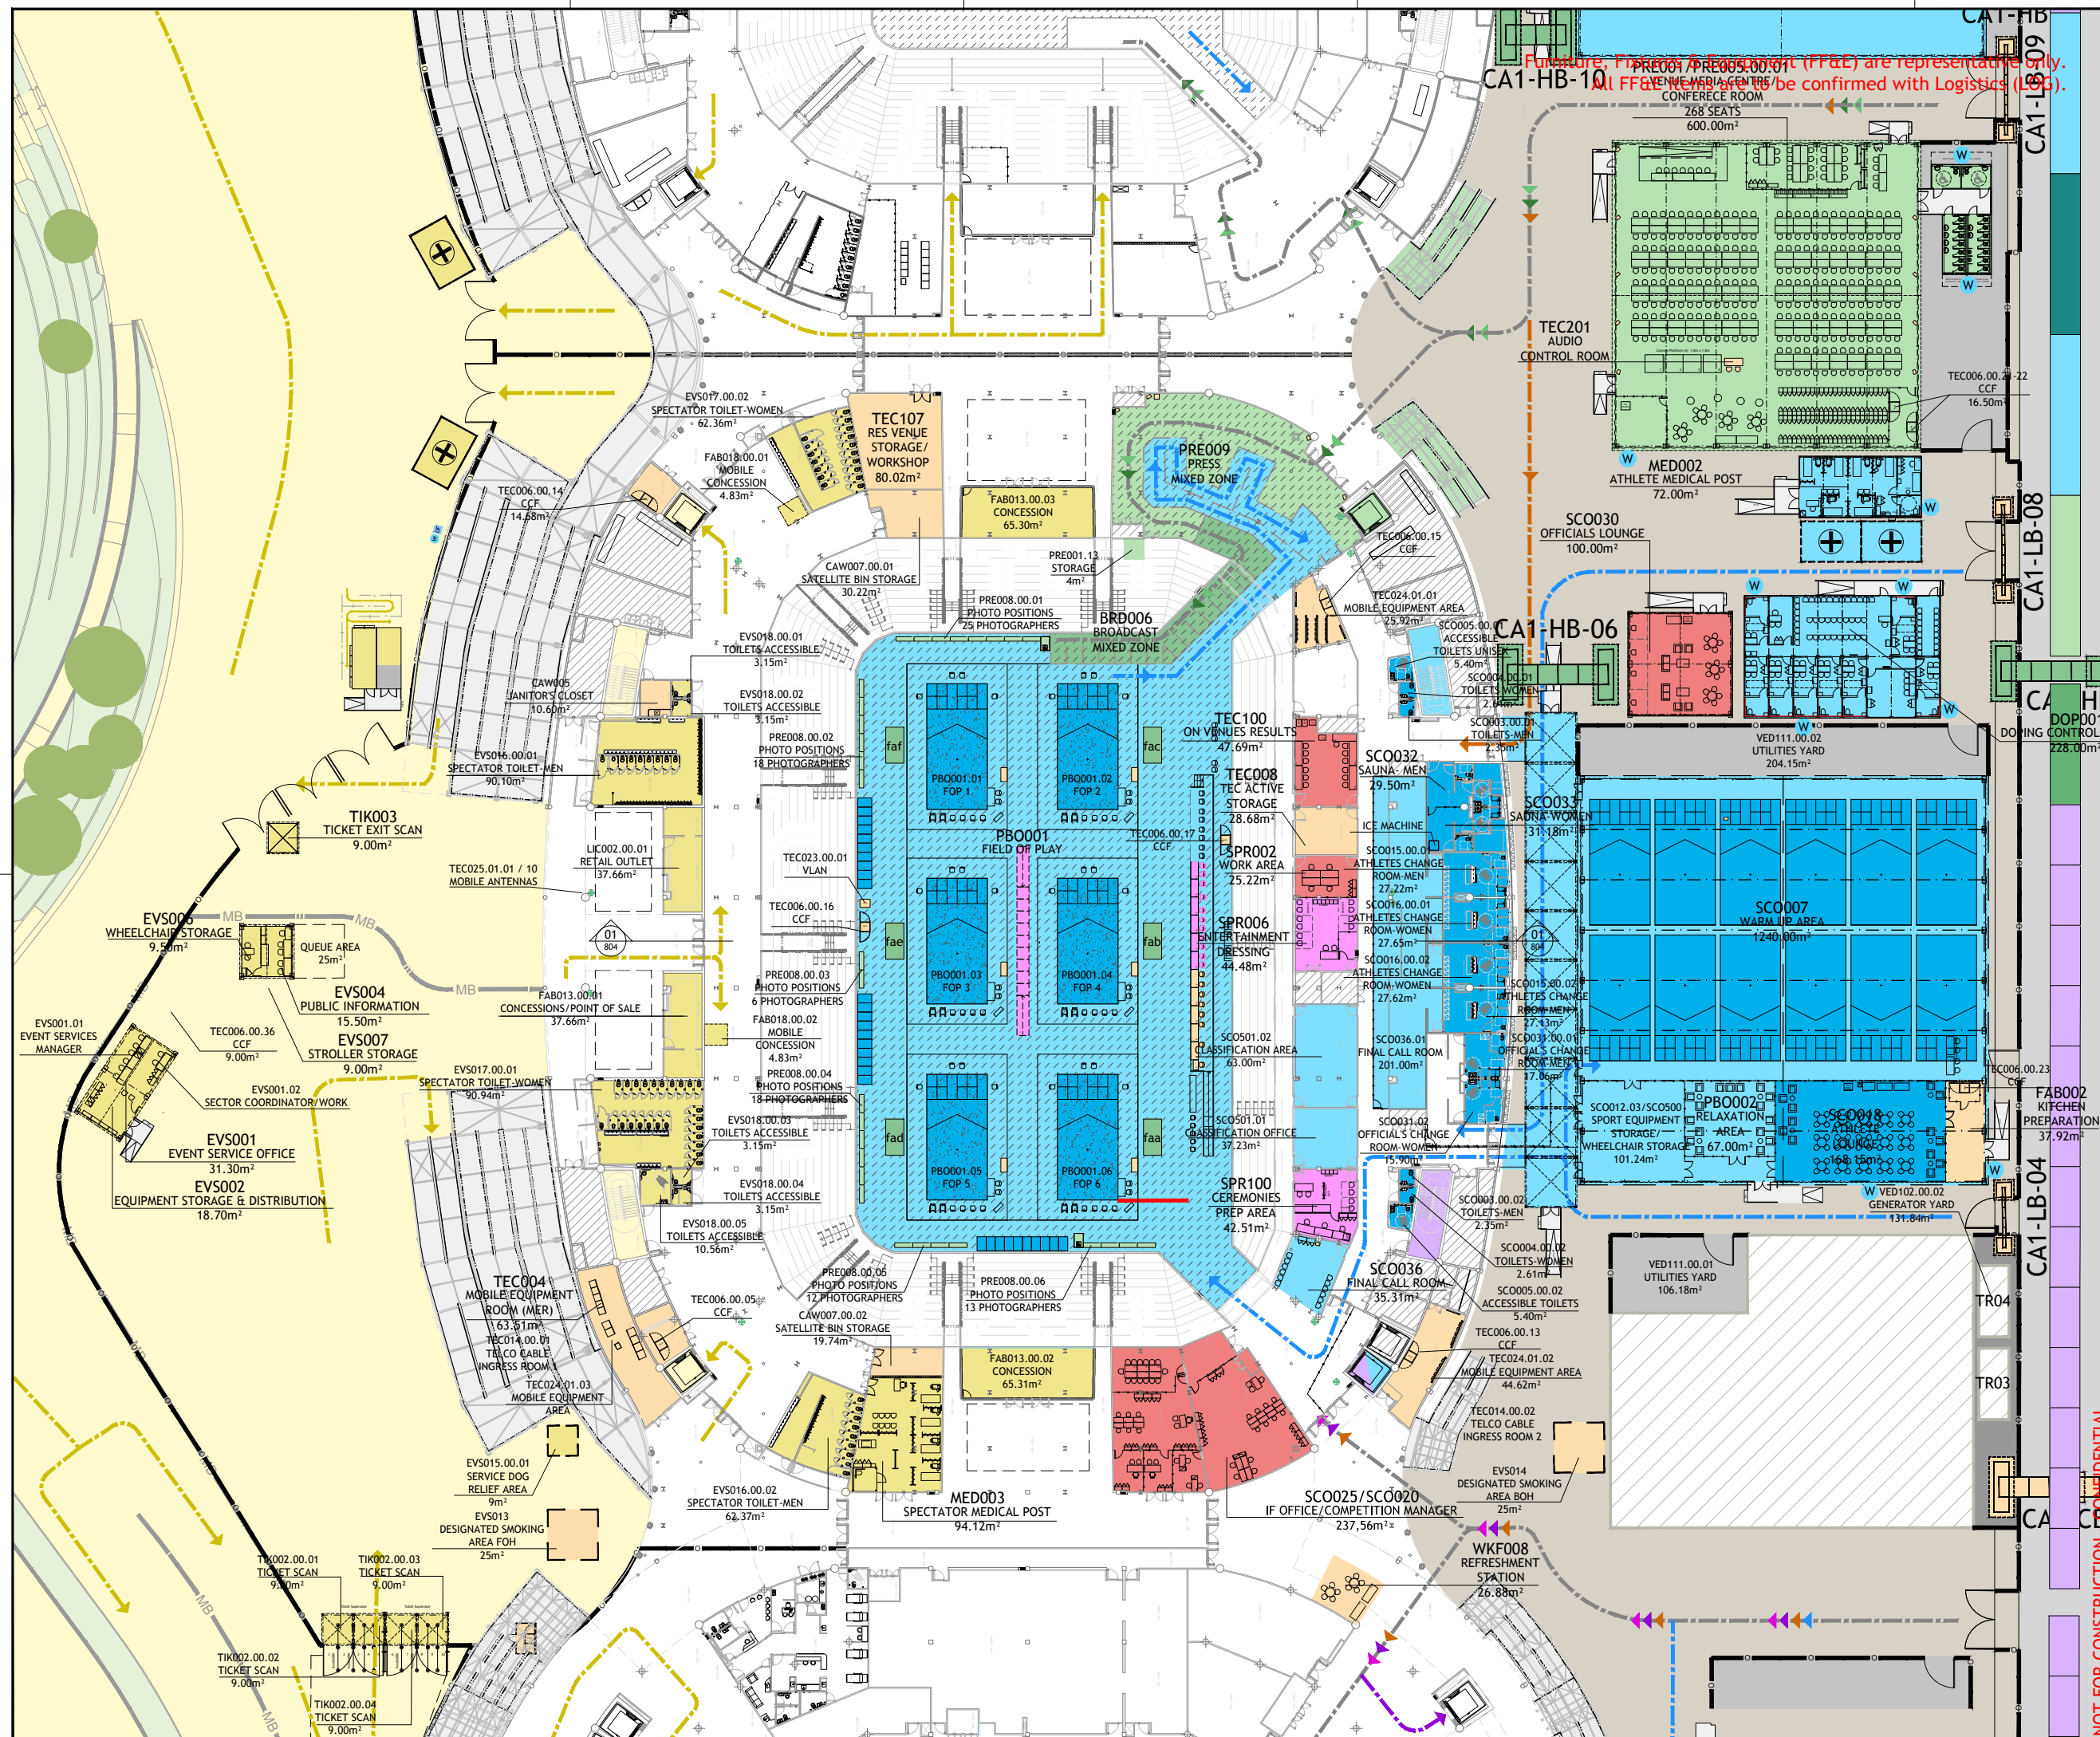

Furniture, Fixtures & Equipment (FF&E) are representative only. All FF&E items to be confirmed with Logistics (LOG).

CLIENT GROUPS

	PEDESTRIAN FLOW	VEHICULAR FLOW	ENTRY
ATHLETES			
FIELD OF PLAY			
TECHNICAL OFFICIALS			
OLYMPIC/ PARALYMPIC FAMILY			
BROADCAST			
PRESS			
IN-VENUE HOSPITALITY			
SPECTATORS			
SPORT PRESENTATION			
OPERATIONS			
SECURITY/T. OFFICIALS			
COMP. MANAGEMENT			
TRANSPORT			
MULTIPLE CLIENTS			

FENCES / OFFSETS

	TEMPORARY SECURE PERIMETER FENCE BY GOVERNMENT	EXISTING FENCE	INTERNAL FENCE TO BE FIXED BY GOVERNMENT	OVERLAY SECURE PERIMETER	EXTERNAL FENCE TO BE FIXED BY GOVERNMENT	OVERLAY FENCE
SECURITY						
SECURE PERIMETER NON FENCE SOLUTION						

BARRIERS

	VEHICLE BARRICADE	ROPE & STANCHION	METAL BARRICADE
VEHICLE BARRICADE			
ROPE & STANCHION			
METAL BARRICADE			

UTILITY LEGEND

	SEWER	DRAINAGE	WATER ACCESS	ELEVATED ELECTRICAL LINE	HYDRANT	LAMP POST	ELECTRICAL POLE	FLAG OF NATIONS	CEREMONIES FLAG	PROTOCOL FLAG	ELECTRICAL SUBSTATION	WATER RETENTION
SEWER												
DRAINAGE												
WATER ACCESS												
ELEVATED ELECTRICAL LINE												
HYDRANT												
LAMP POST												
ELECTRICAL POLE												
FLAG OF NATIONS												
CEREMONIES FLAG												
PROTOCOL FLAG												
ELECTRICAL SUBSTATION												
WATER RETENTION												

MISC

	OVERLAY BROADCAST CABLE ROUTE	OVERLAY CABLE ROUTE	UNASSIGNED	UNAVAILABLE/ NOT TO BE USED	SPXX	ANOTHER LEVEL
OVERLAY BROADCAST CABLE ROUTE						
OVERLAY CABLE ROUTE						
UNASSIGNED						
UNAVAILABLE/ NOT TO BE USED						
SPXX						
ANOTHER LEVEL						

REVISION	DESCRIPTION	DATE
OB4.1	OVERLAY BOOK 4.1	01/25/2016
OB4	OVERLAY BOOK 4	08/31/2015
OB3.2	SOFT PUBLICATION	05/08/2015
OB3.1	SOFT PUBLICATION	02/02/2015
OB3	OVERLAY BOOK 3	09/19/2014

Comitê Organizador dos Jogos Olímpicos e Paralímpicos Rio 2016
Rua Uruguai, 2016
Cidade Nova, Rio de Janeiro RJ Brasil 20211-225
Rio2016.com

Este documento é de propriedade do Comitê Organizador dos Jogos Olímpicos e Paralímpicos Rio 2016. A reprodução deste documento é terminantemente proibida, sob pena de multa e prisão expressa autorizada (por decisão do Rio 2016). Serão tomadas as providências para repressão de qualquer reprodução não autorizada.

KEY PLAN
PLANTA DE REFERÊNCIA

GRAPHIC SCALE
ESCALA GRÁFICA

0 3 6 9 12 15 18 21 24

1/300@A0; 1/600@A2

VENUE
INSTALAÇÃO

CARIOCA ARENA 2

SPORT/DISCIPLINE
ESPORTE/DISCIPLINA

BOCCIA

DRAWING TITLE
TÍTULO DO DESENHO

GROUND FLOOR PLAN

STATUS

FINAL DESIGN

FILE NAME
NOME DO ARQUIVO

CA2-406-PBO-DR-P

DRAWN BY
DESENHO

RAFAEL CHAVES

DEVELOPED BY
DESENVOLVIMENTO

RAFAEL CHAVES

DATE
DATA

1.25.2016

NOT FOR CONSTRUCTION CONFIDENTIAL